

	AREA (mq)	Altezza (mt)	VOLUME
①	79,02	2,30	181,75
②	85,43	2,00	170,86
③	81,5	2,50	203,75
④	95,12	2,50	237,80
⑤	79,69	2,50	199,22
<b>VOLUME TOTALE</b>			<b>993,38 mc</b>



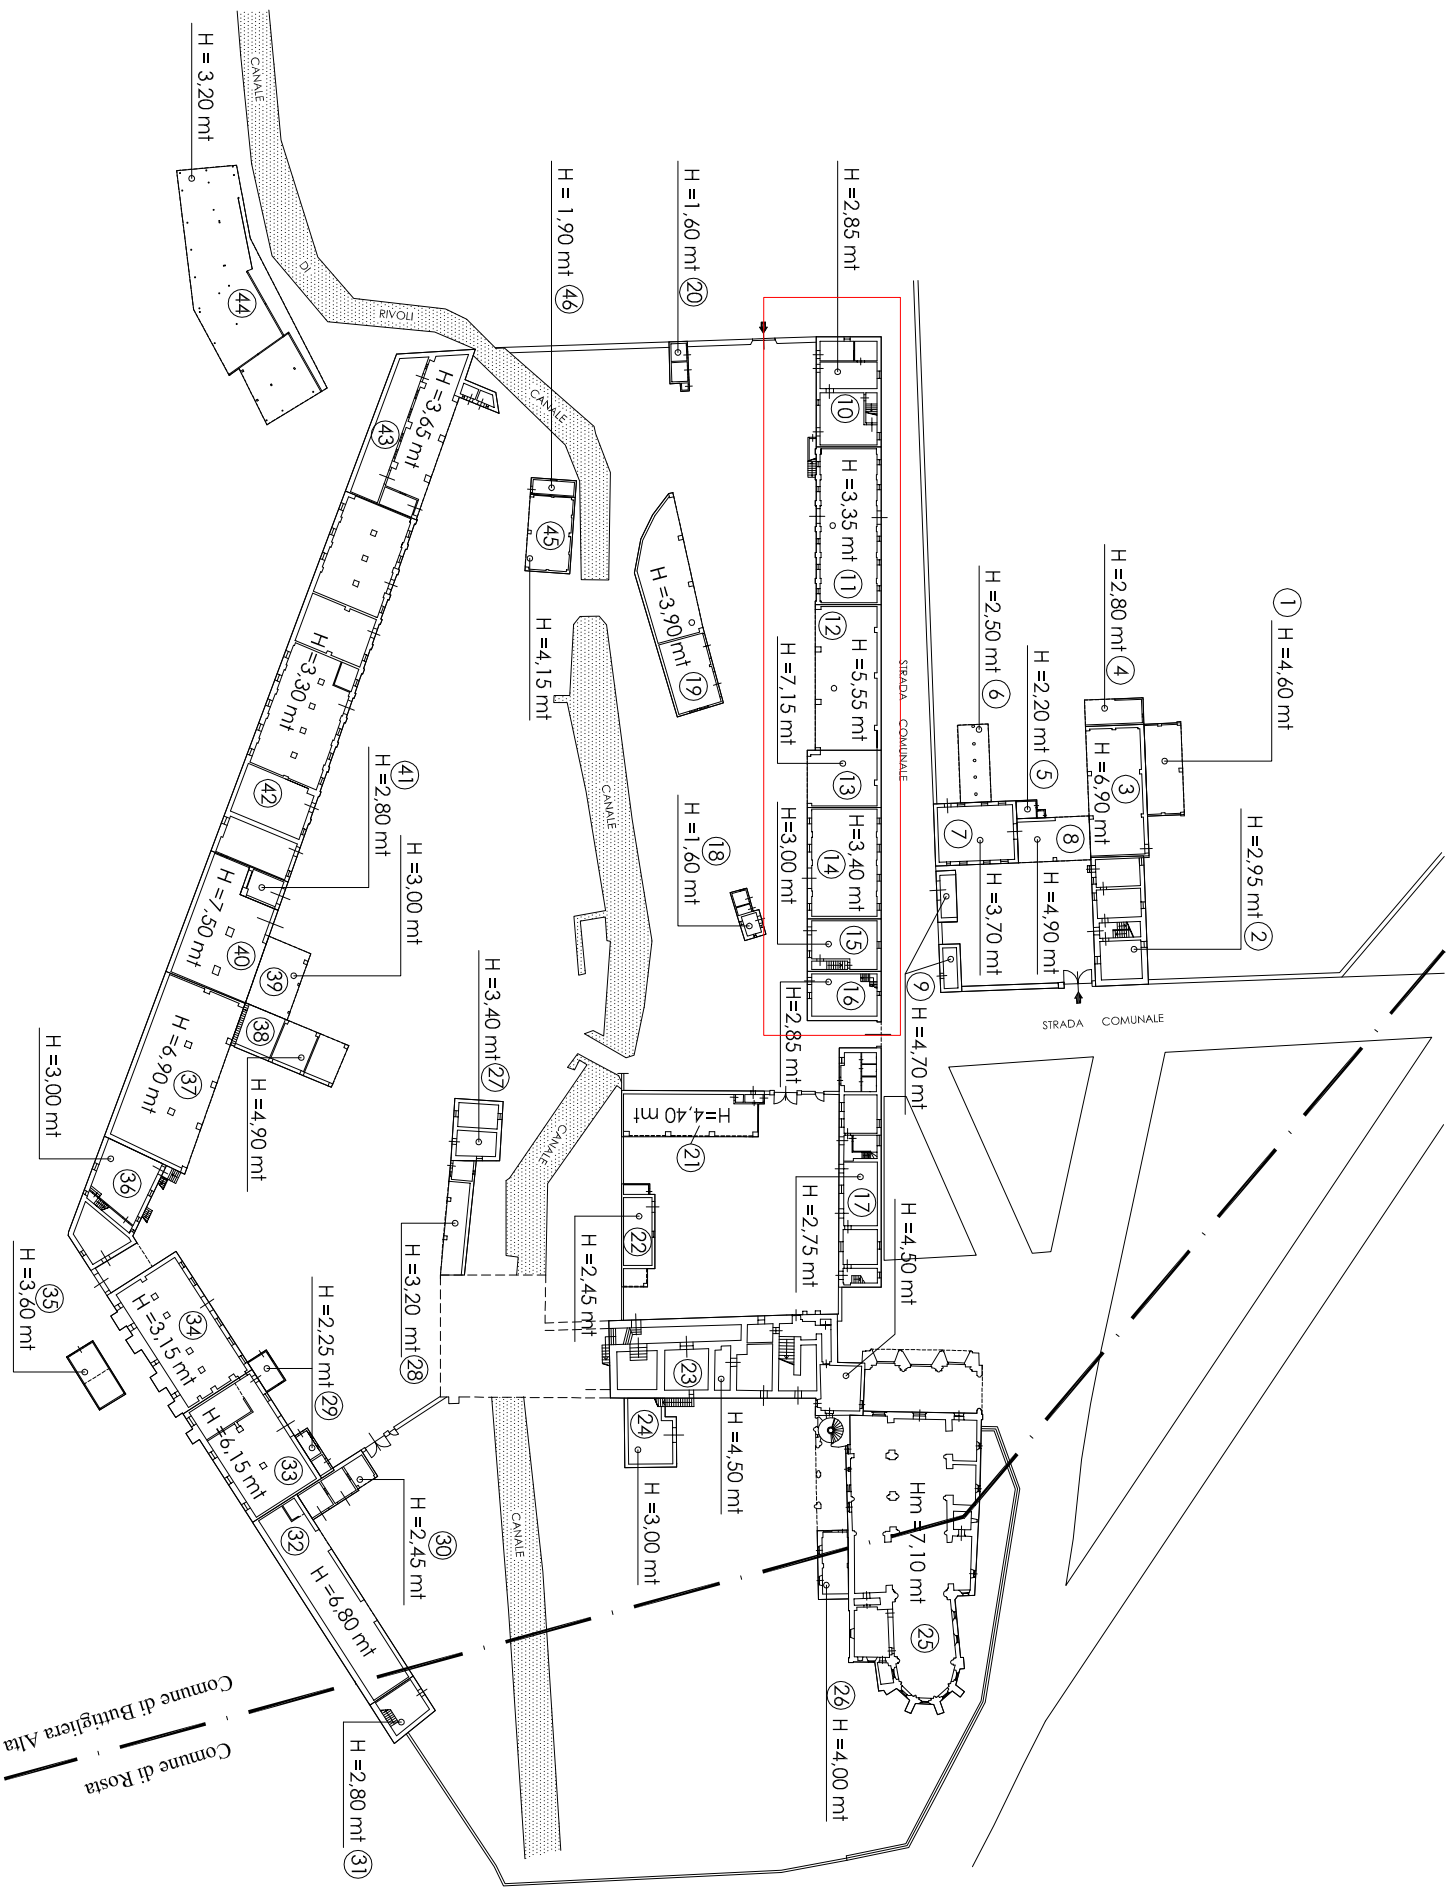




TABELLA DIMOSTRATIVA CALCOLO DEI VOLUMI

	AREA (mq)	Altezza (mt)	VOLUME
1	62,16	4,60	285,94
2	124,25	2,95	366,54
3	140,01	6,90	966,07
4	28,15	2,80	78,82
5	8,04	2,20	17,69
6	43,55	2,50	108,88
7	93,95	3,70	347,62
8	58,12	4,90	284,79
9	36,98	4,70	173,81
10	131,18	2,85	373,86
11	188,05	3,35	629,97
12	175,22	5,55	972,47
13	77,07	7,15	551,05
14	150,57	3,40	511,94
15	70,95	3,00	212,85
16	66,71	2,85	190,12
17	184,60	2,75	507,65
18	18,16	1,60	29,06
19	182,27	3,90	710,85
20	15,62	1,60	24,99
21	116,65	4,40	513,26
22	59,26	2,45	145,19
23	369,50	4,50	1662,75
24	61,88	3,00	185,64
25	627,11	7,10	4452,48
26	38,08	4,00	152,32
27	53,88	3,40	183,19
28	51,71	3,20	165,47
29	28,46	2,25	64,04
30	44,09	2,45	108,02
31	41,17	2,80	115,28
32	206,24	6,80	1402,43
33	195,43	6,15	1201,89
34	220,40	3,15	694,26
35	35,29	3,60	127,04
36	133,29	3,00	399,87
37	283,93	6,90	1959,12
38	91,18	4,90	446,78
39	58,26	3,00	174,78
40	175,72	7,50	1317,90
41	22,54	2,80	63,11
42	560,68	3,30	1850,24
43	235,88	3,65	860,96
44	338,90	3,20	1084,48
45	63,22	4,15	262,36
46	13,65	1,90	25,94
<b>VOLUME TOTALE</b>			<b>26.963,76 MC</b>





TABELLA DIMOSTRATIVA CALCOLO DEI VOLUMI			
①	AREA (mq)	Altezza (mt)	VOLUME
①	321,64	2,30	739,77
VOLUME TOTALE			739,77 mc

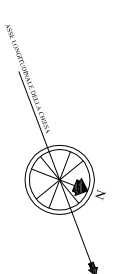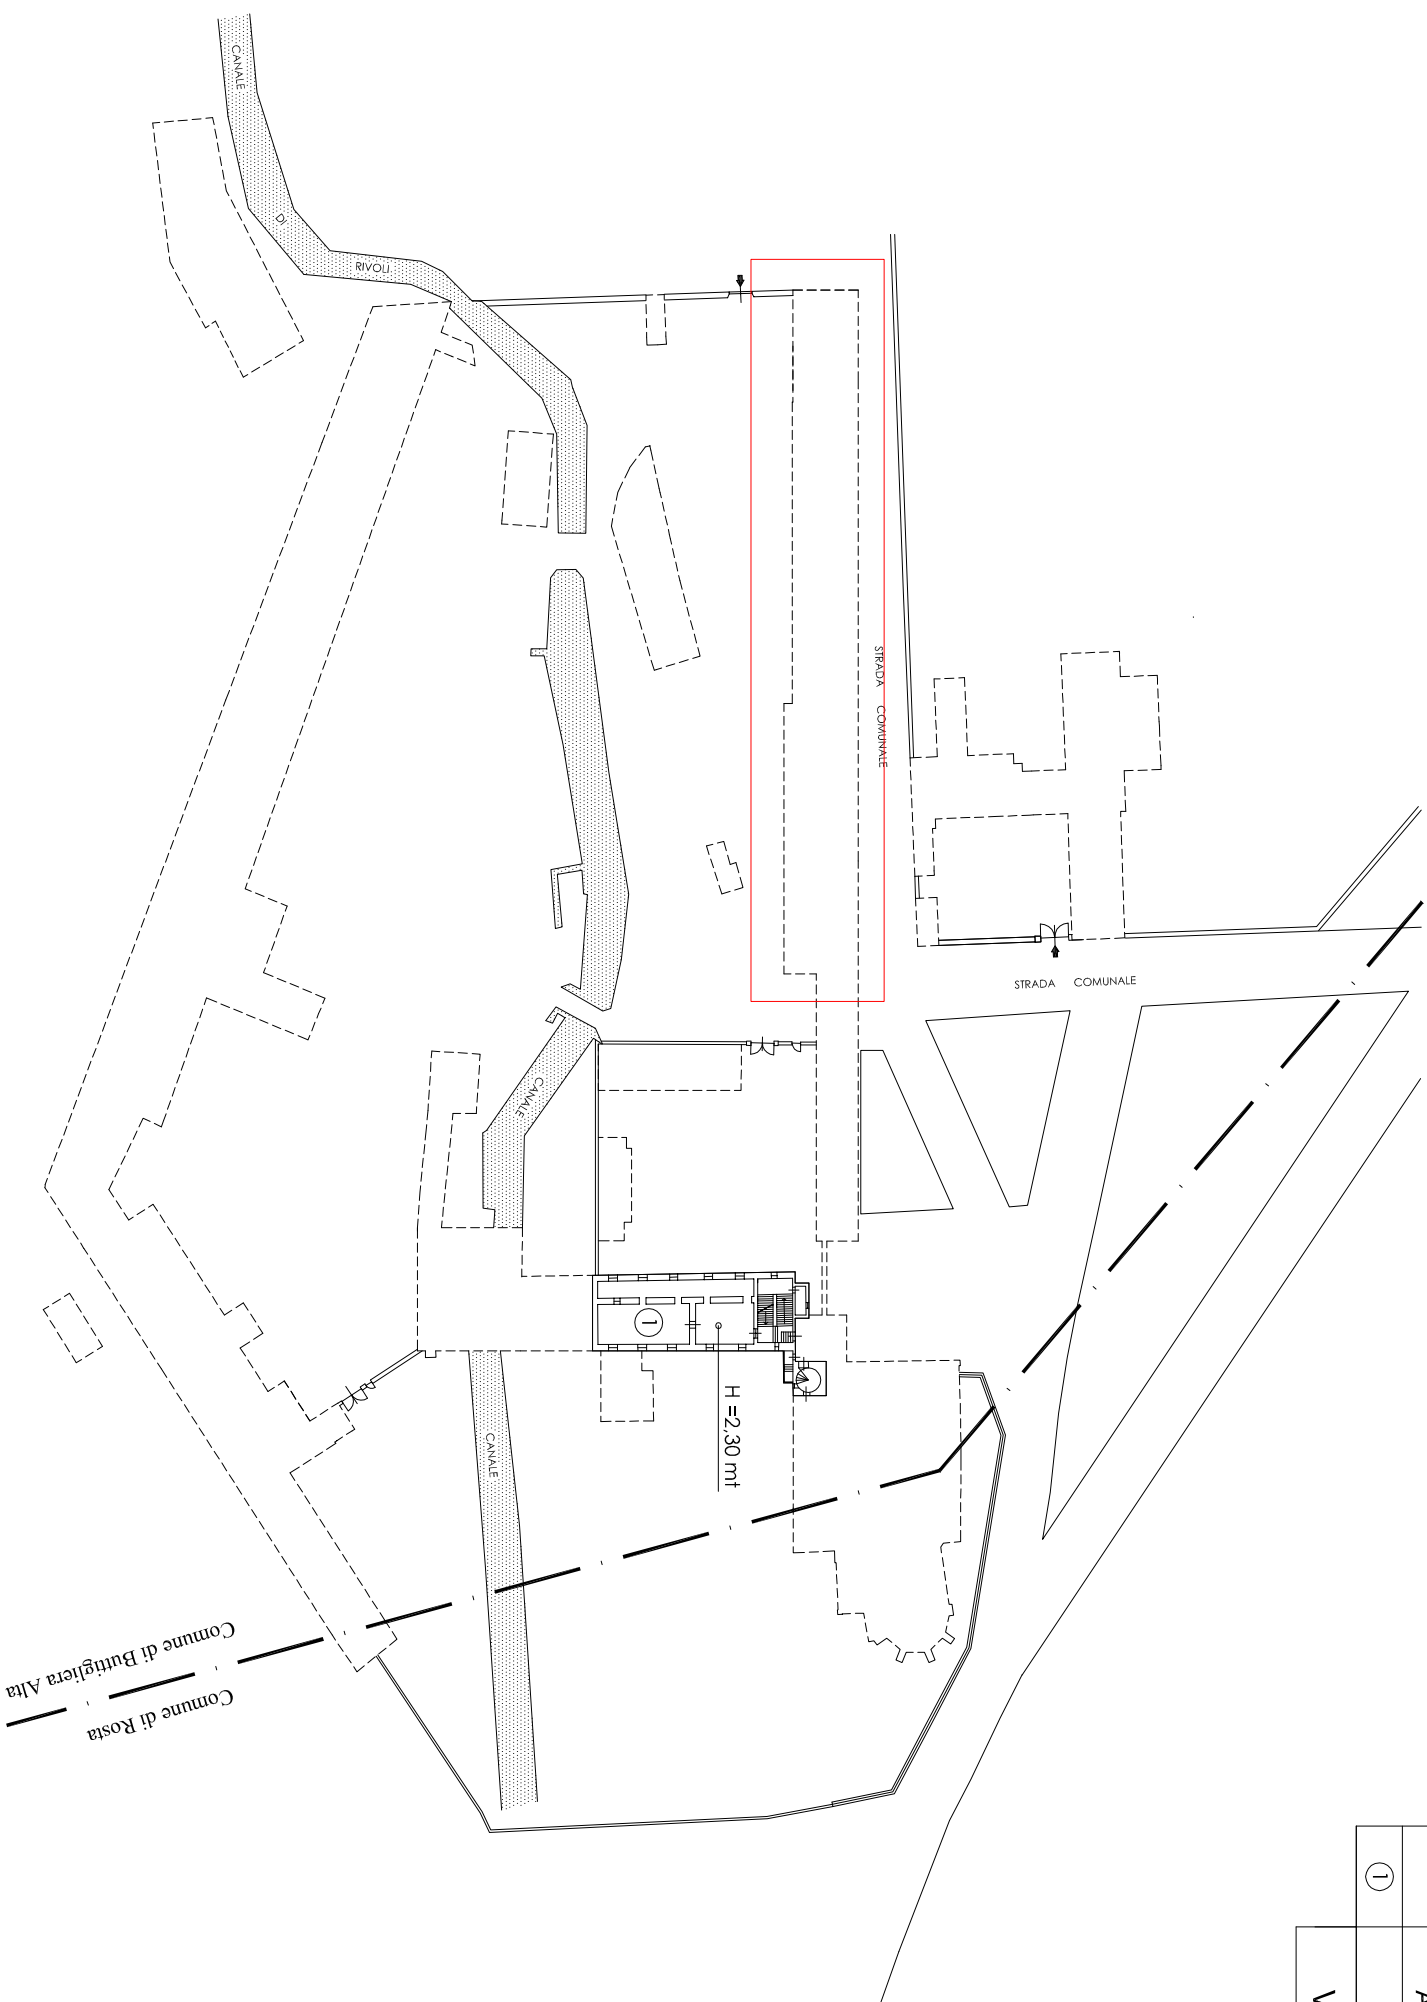

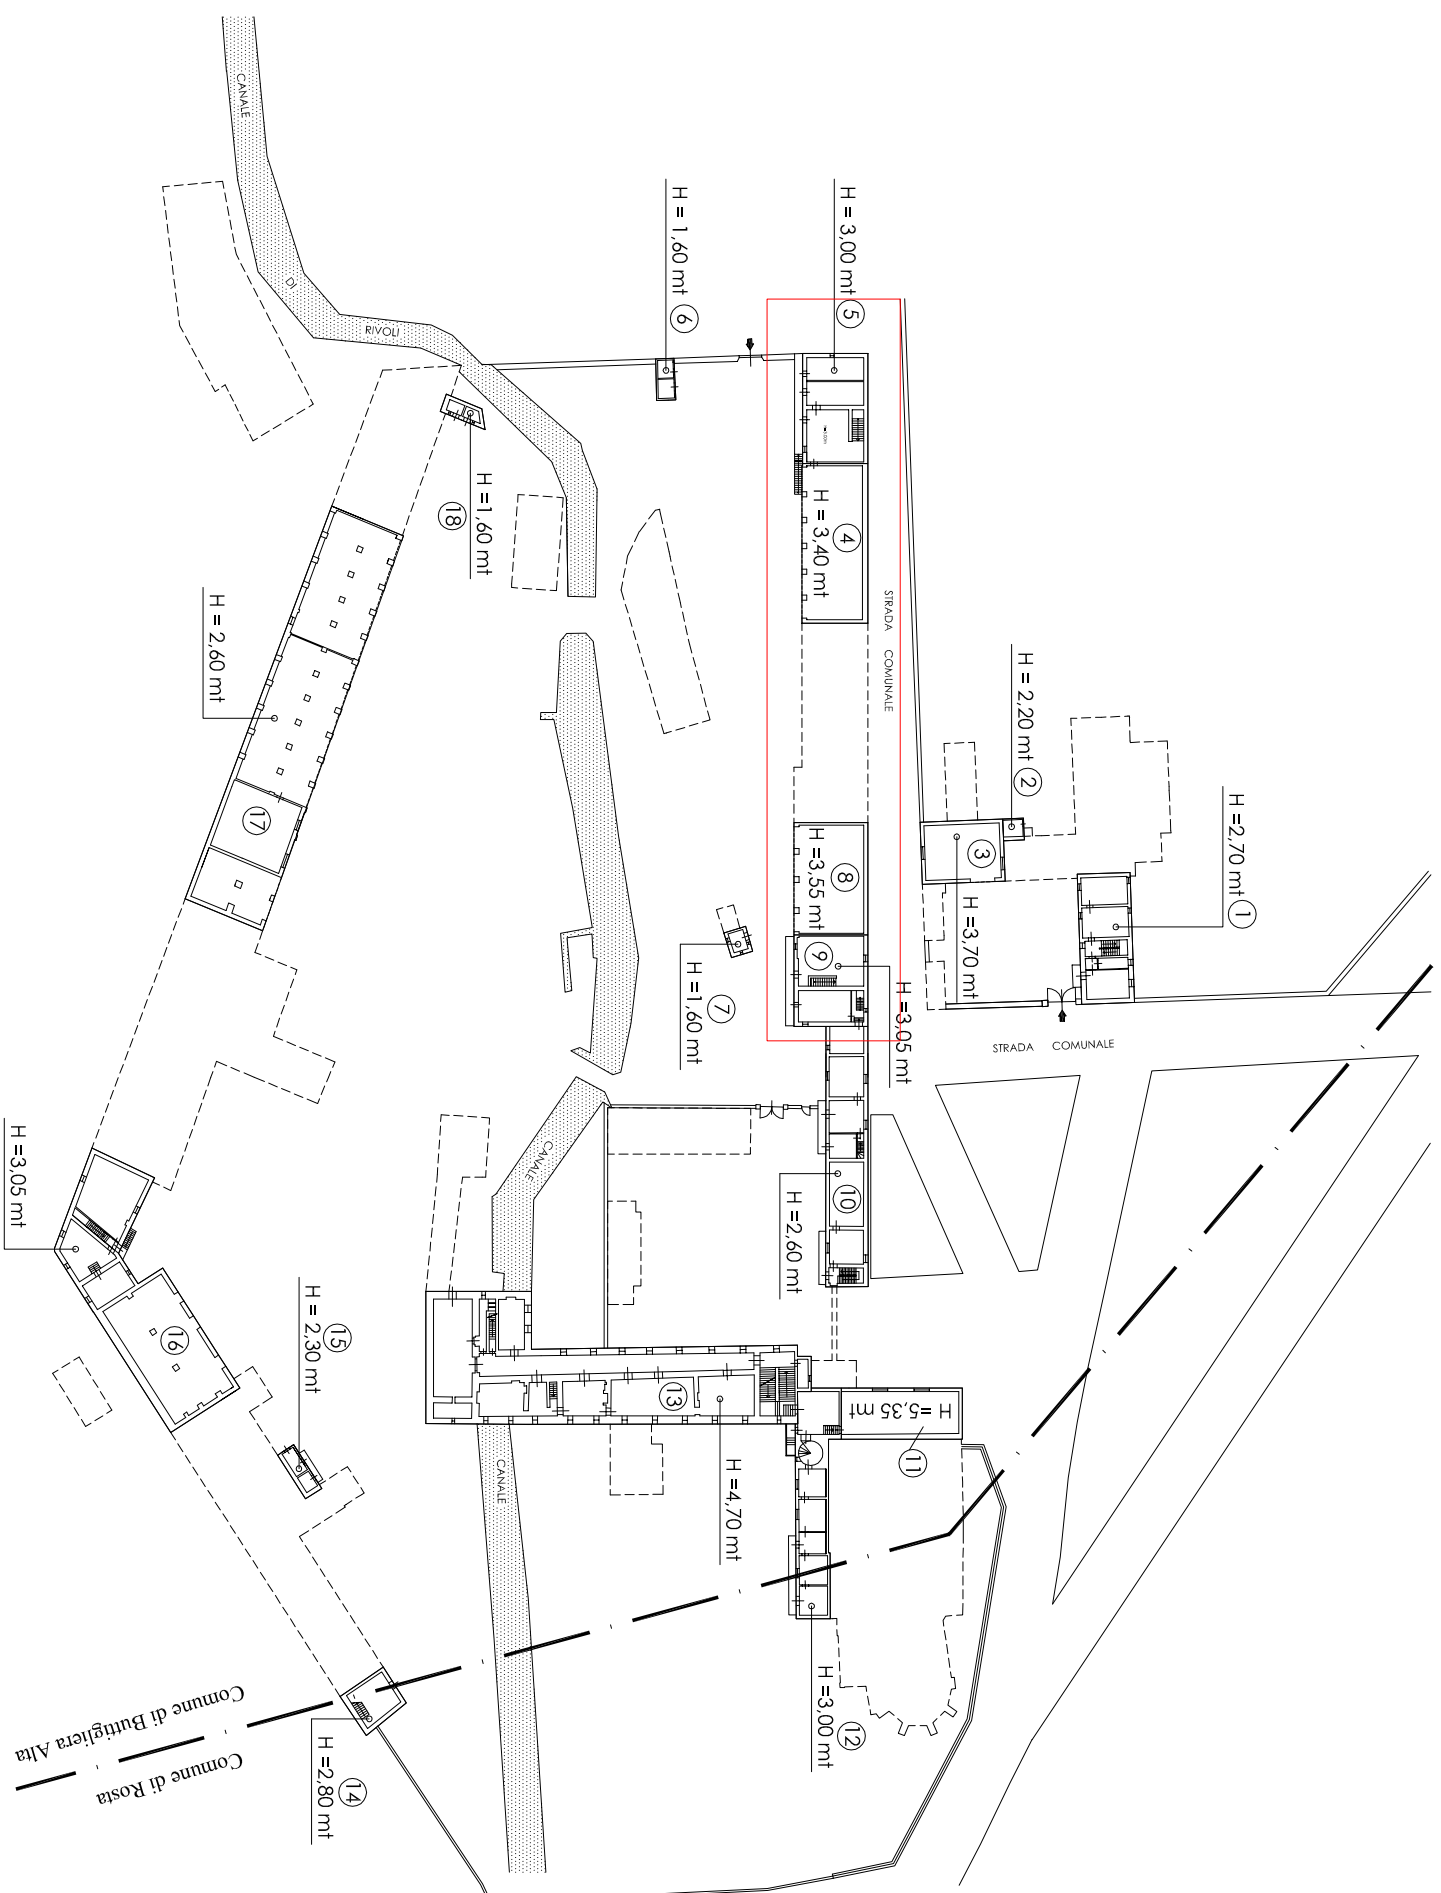


TABELLA DIMOSTRATIVA CALCOLO DEI VOLUMI		
AREA (mq)	Altezza (mt)	VOLUME
1	2,70	339,71
2	2,20	18,11
3	3,70	347,62
4	3,40	652,97
5	3,00	392,76
6	1,60	22,82
7	1,60	16,98
8	3,55	538,46
9	3,05	377,80
10	2,60	520,10
11	5,35	603,27
12	3,00	451,83
13	4,70	2997,43
14	2,80	118,47
15	2,30	41,98
16	3,05	1164,34
17	2,60	1604,41
18	1,60	22,93
<b>VOLUME TOTALE</b>		<b>10.231,97 mc</b>

